


LORD NELSON SPORTING PAVILION




SHEET	SHEET NAME
TP01	COVER & LOCATION PLAN
TP02	PROPOSED SITE PLAN
TP03	PROPOSED FLOOR PLAN
TP04	MEZZANINE FLOOR PLAN
TP05	EXTERNAL FRONT & REAR ELEVATIONS
TP06	EXTERNAL LEFT & RIGHT ELEVATIONS

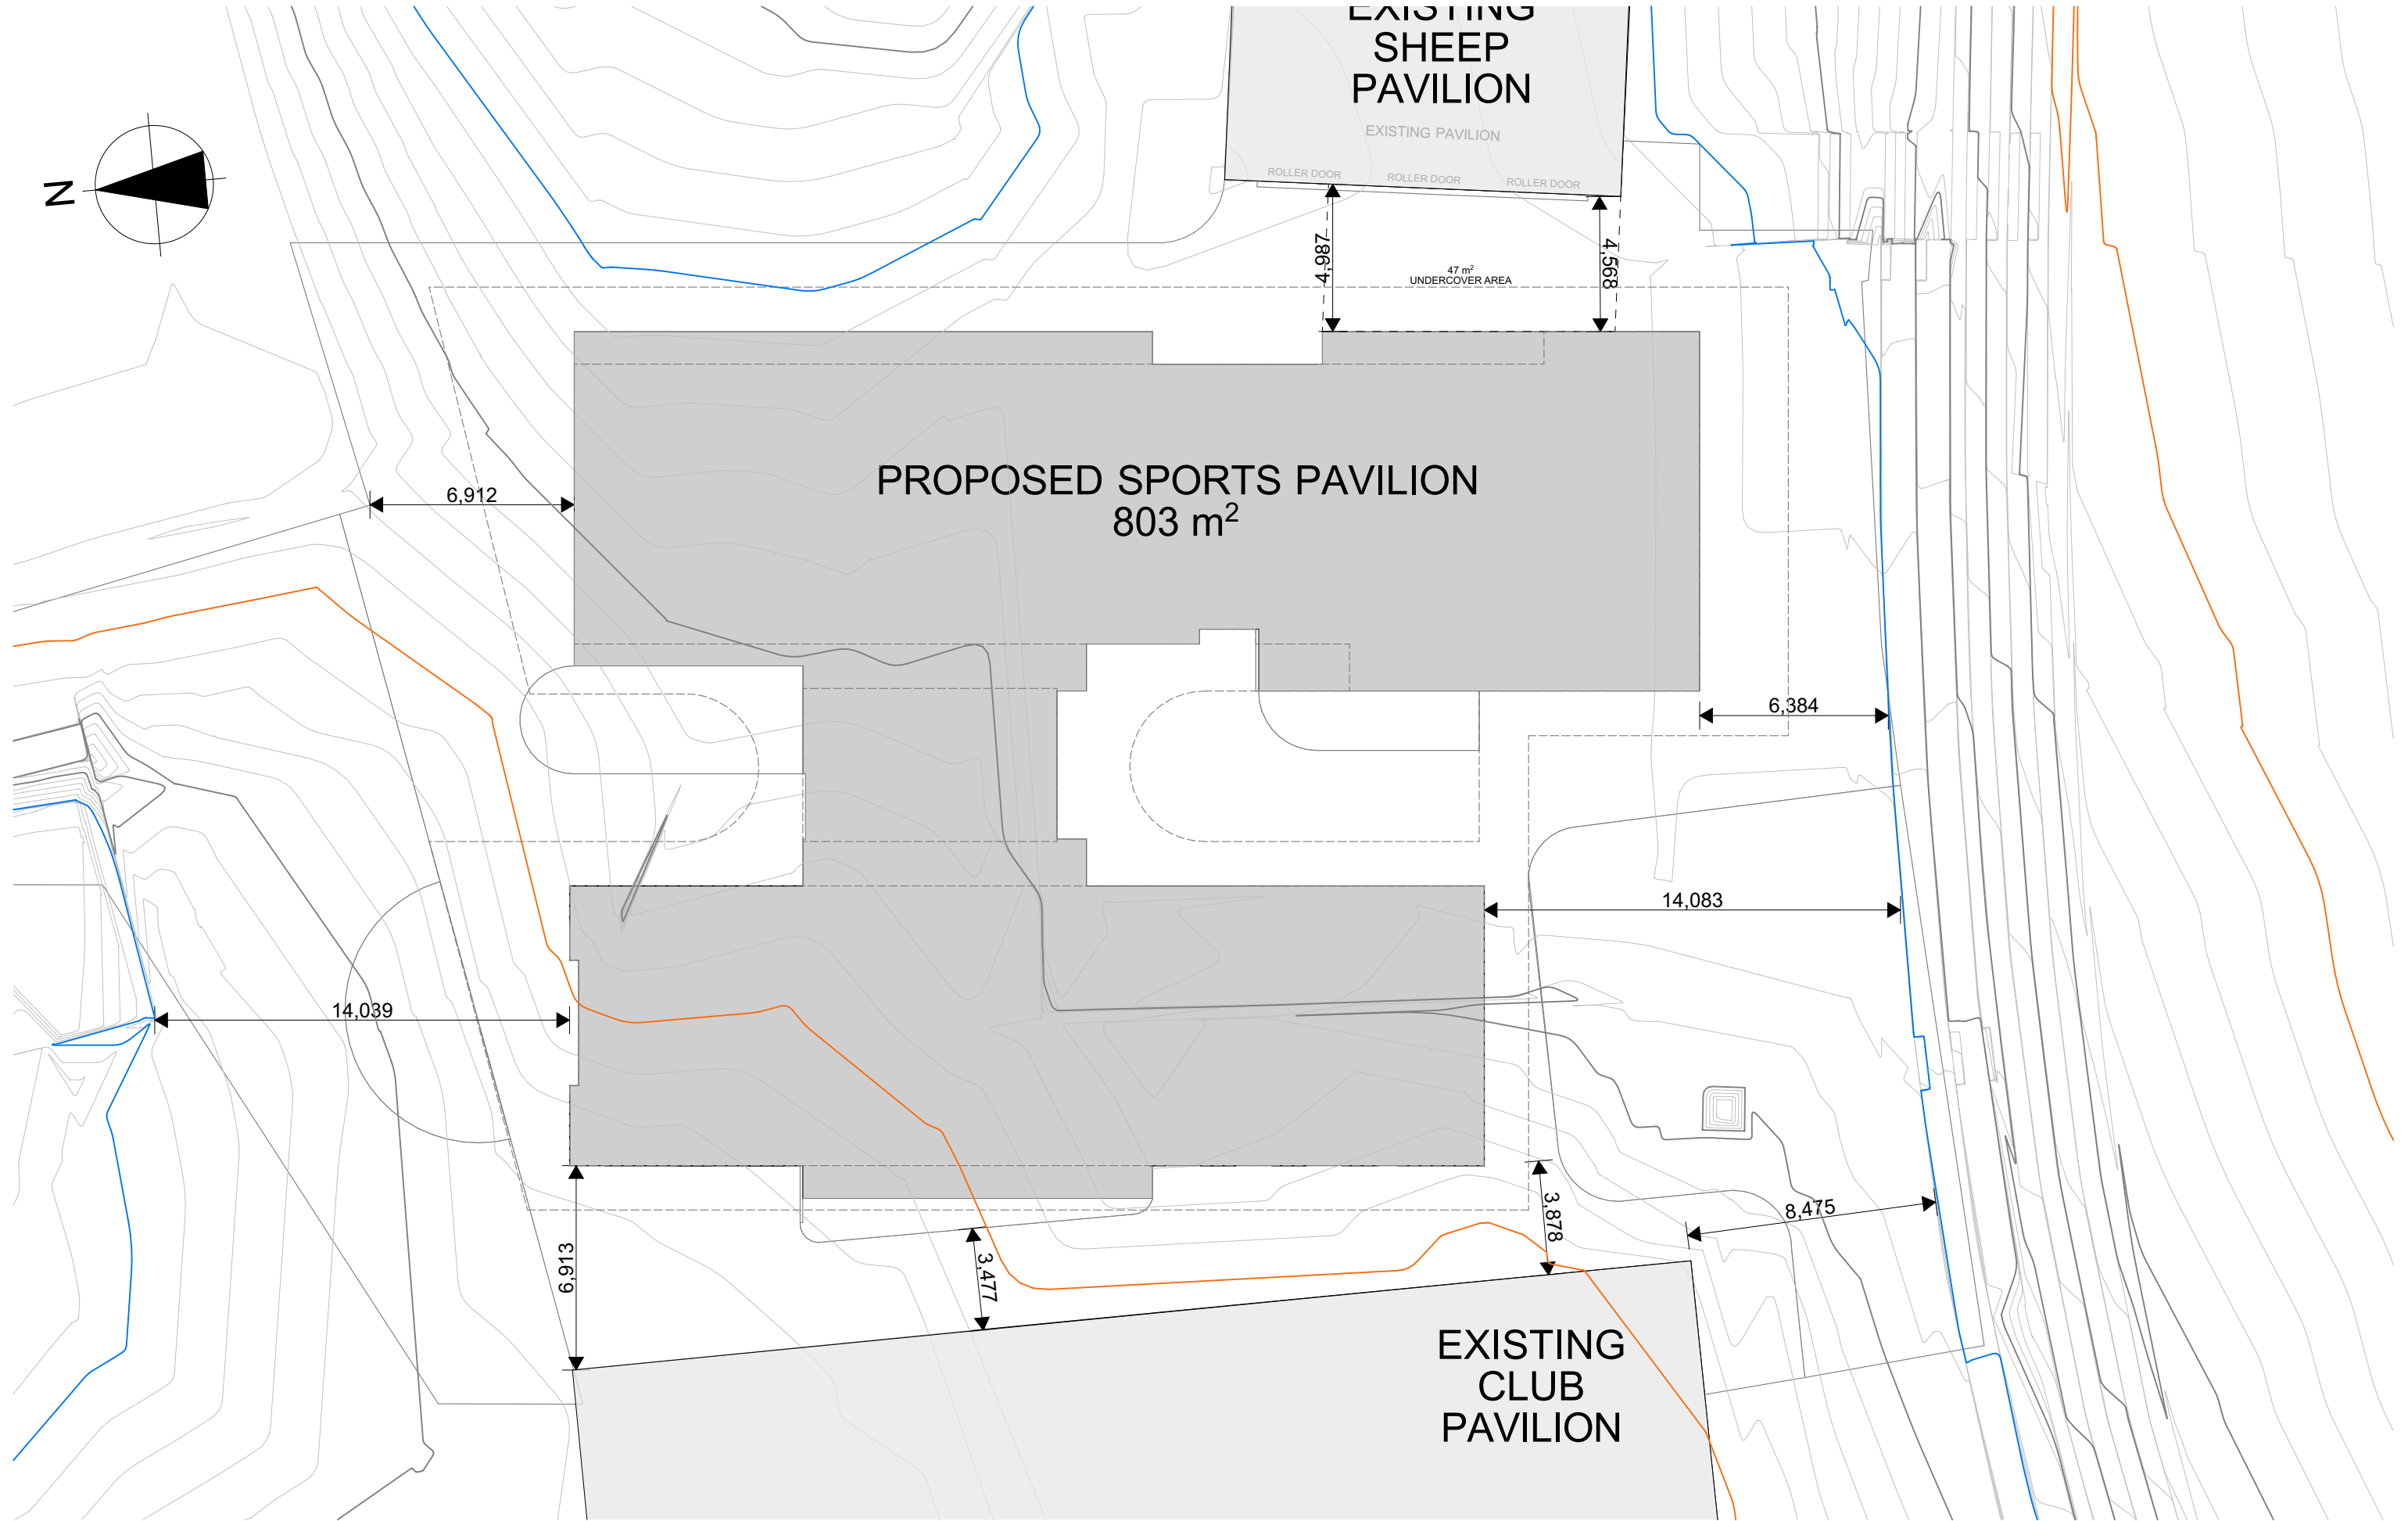

 MKM Constructions 16B ENDEAVOUR WAY , ALFREDTON, VIC 3350 PH: 03 5331 6694 website: www.mkmcon.com.au email: sales@mkmcon.com.au	PROPERTY INFORMATION FLOOD PRONE AREA: YES/NO/TO TERMITE PRONE AREA: YES/NO/TO BUSHFIRE PRONE AREAYES/NO/TO B.A.L. REQUIREMENTS: YES/NO/TO ALPINE AREA: YES/NO/TO		PROJECT AREAS OFFICE: ??,??m2 MEZZANINE: ??,??m2 WORKSHOP: ??,??m2 TOTAL AREA: ??,??m2 SITE AREA (BENCH AREA) ??,??m2	BUILDING INFORMATION BUILDING USE: PROPOSED SPORTS PAVILION BUILDING CLASSIFICATION: CLASS ? CONSTRUCTION TYPE: A/B/C	SHEET NAME: PROPOSED SITE PLAN	DRAWING ISSUE: TOWN PLANNING				LORD NELSON SPORTING PAVILION LOT ??, No.?? ?? ??			
					VERSION: V1.8								
							DRAWN: J.N	DATE: ?? / ?? / 19	CHECKED: J.N	DATE: ?? / ?? / 19			
	© - Copyright 2020 MKM CONSTRUCTIONS						JOB NUMBER: MKM????				SHEET: TP02		




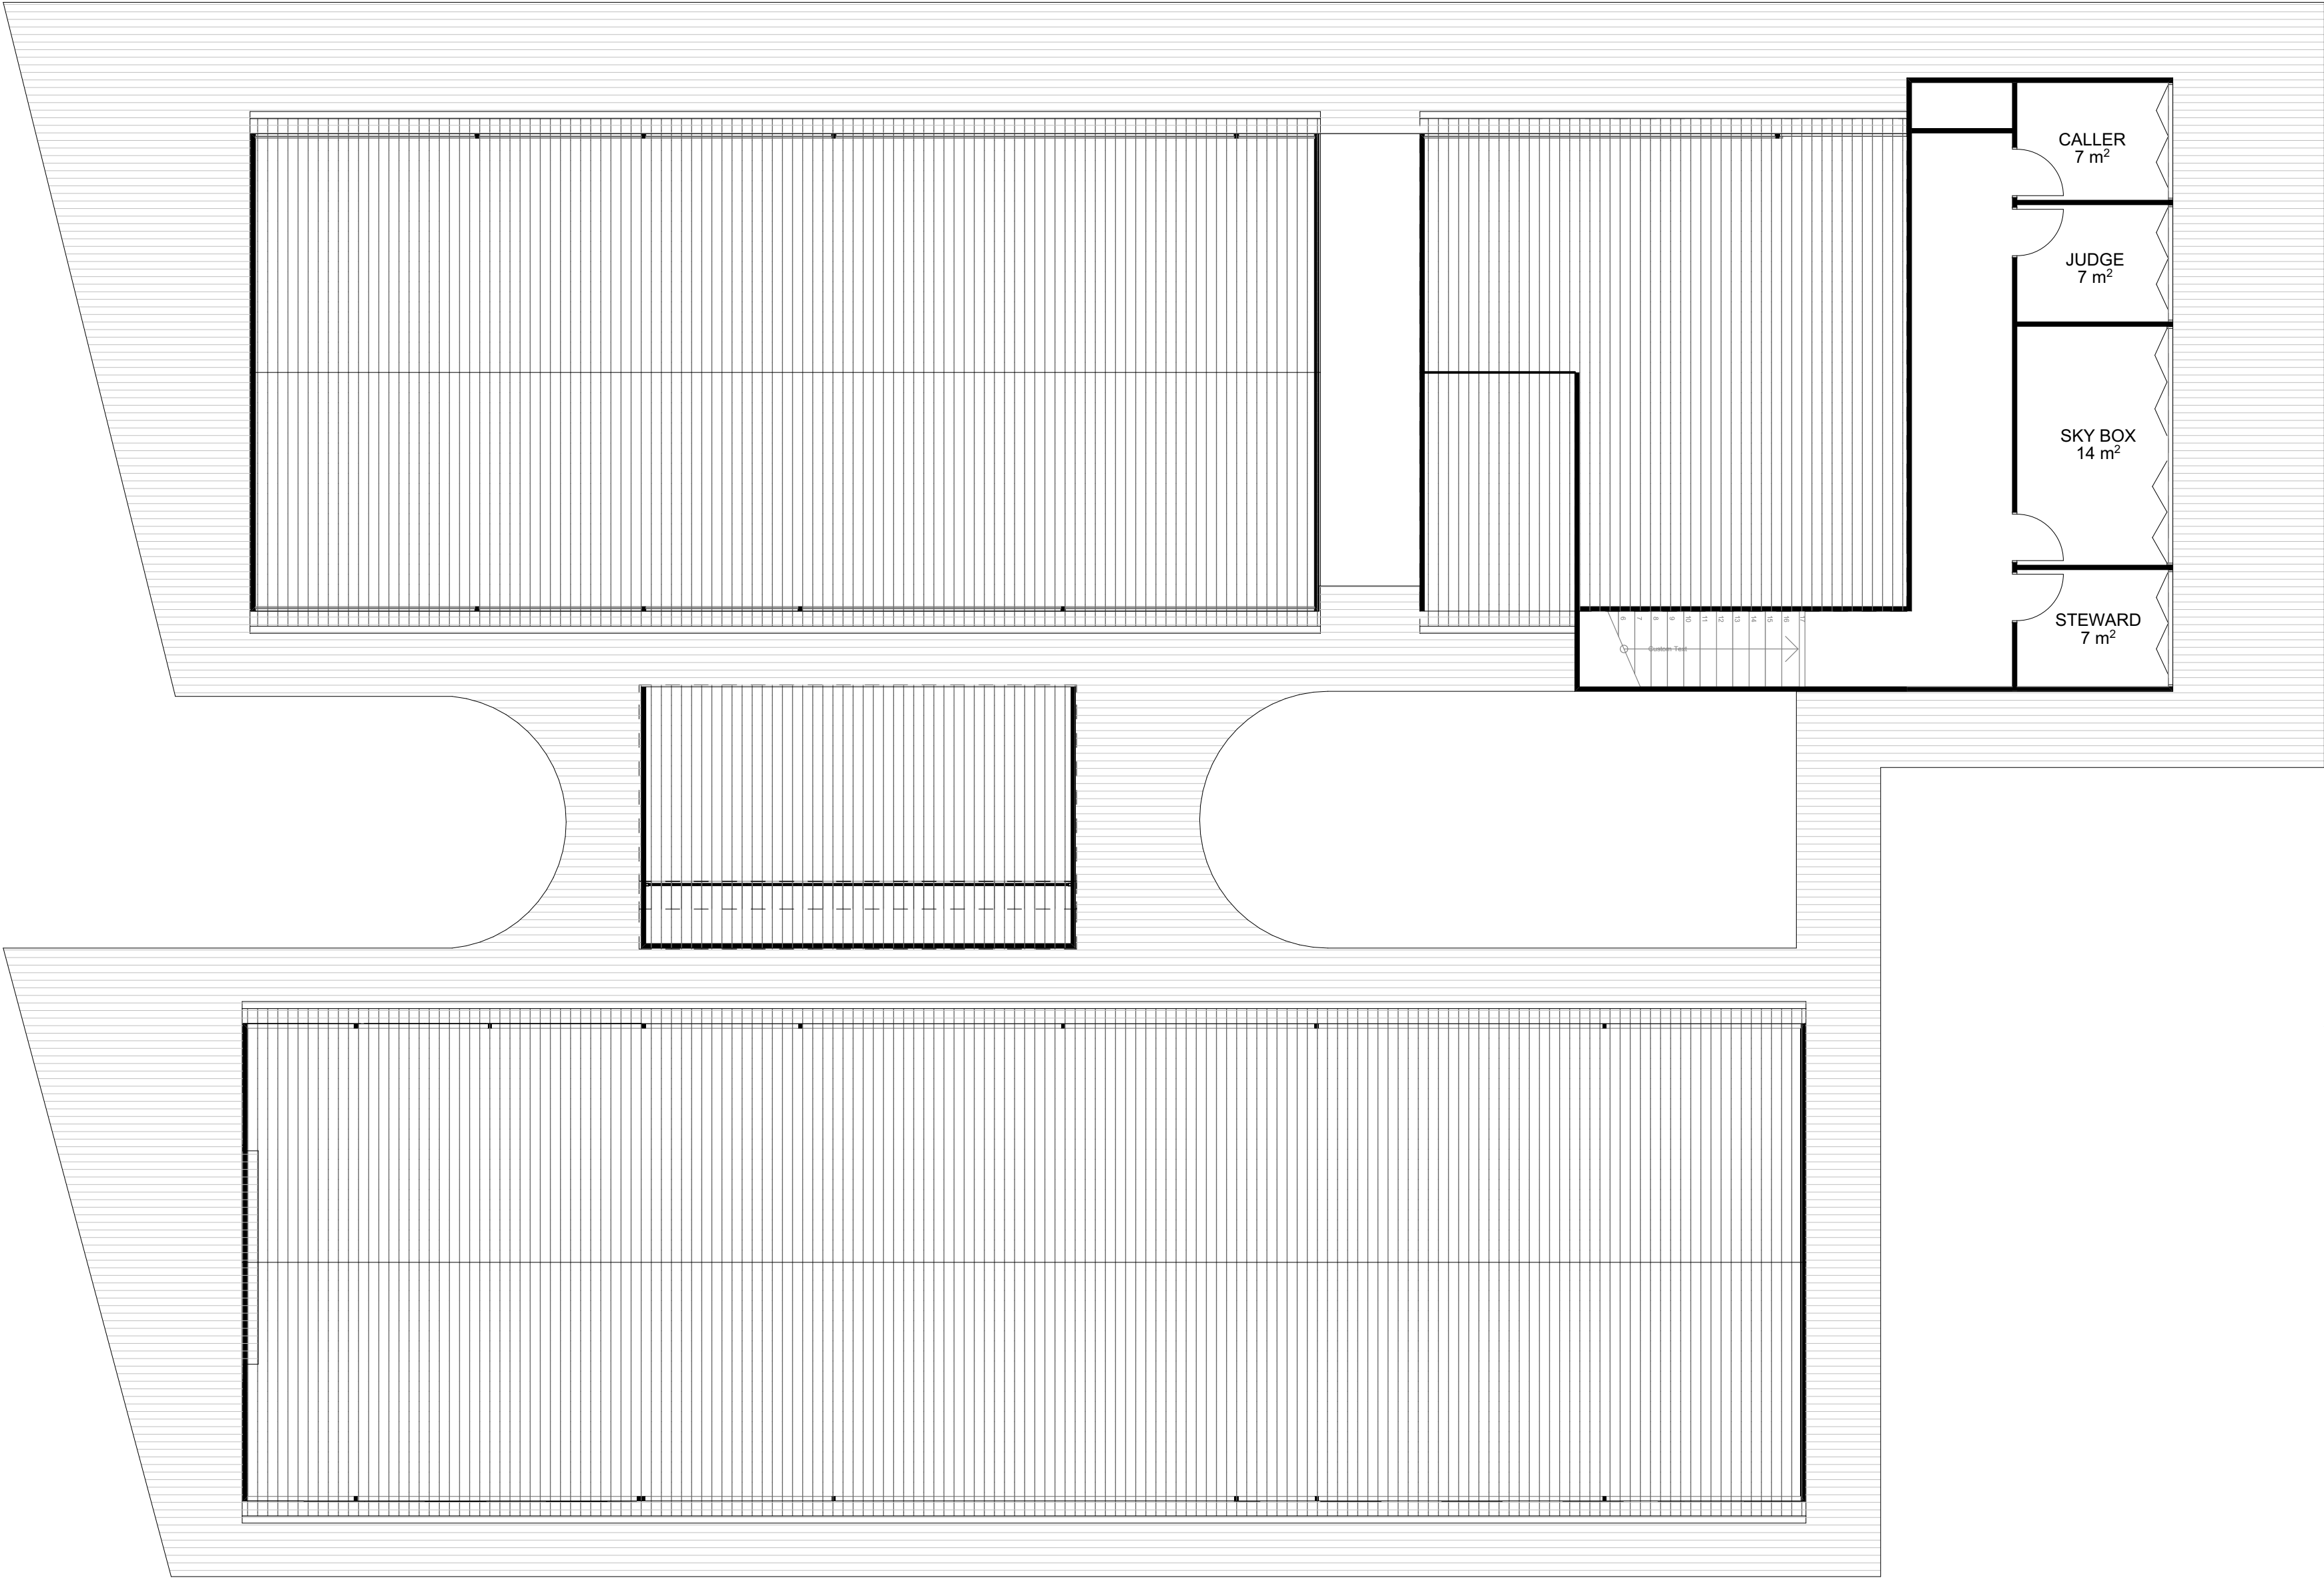


SD07
1


SD07
4

3
SD07

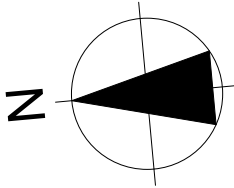

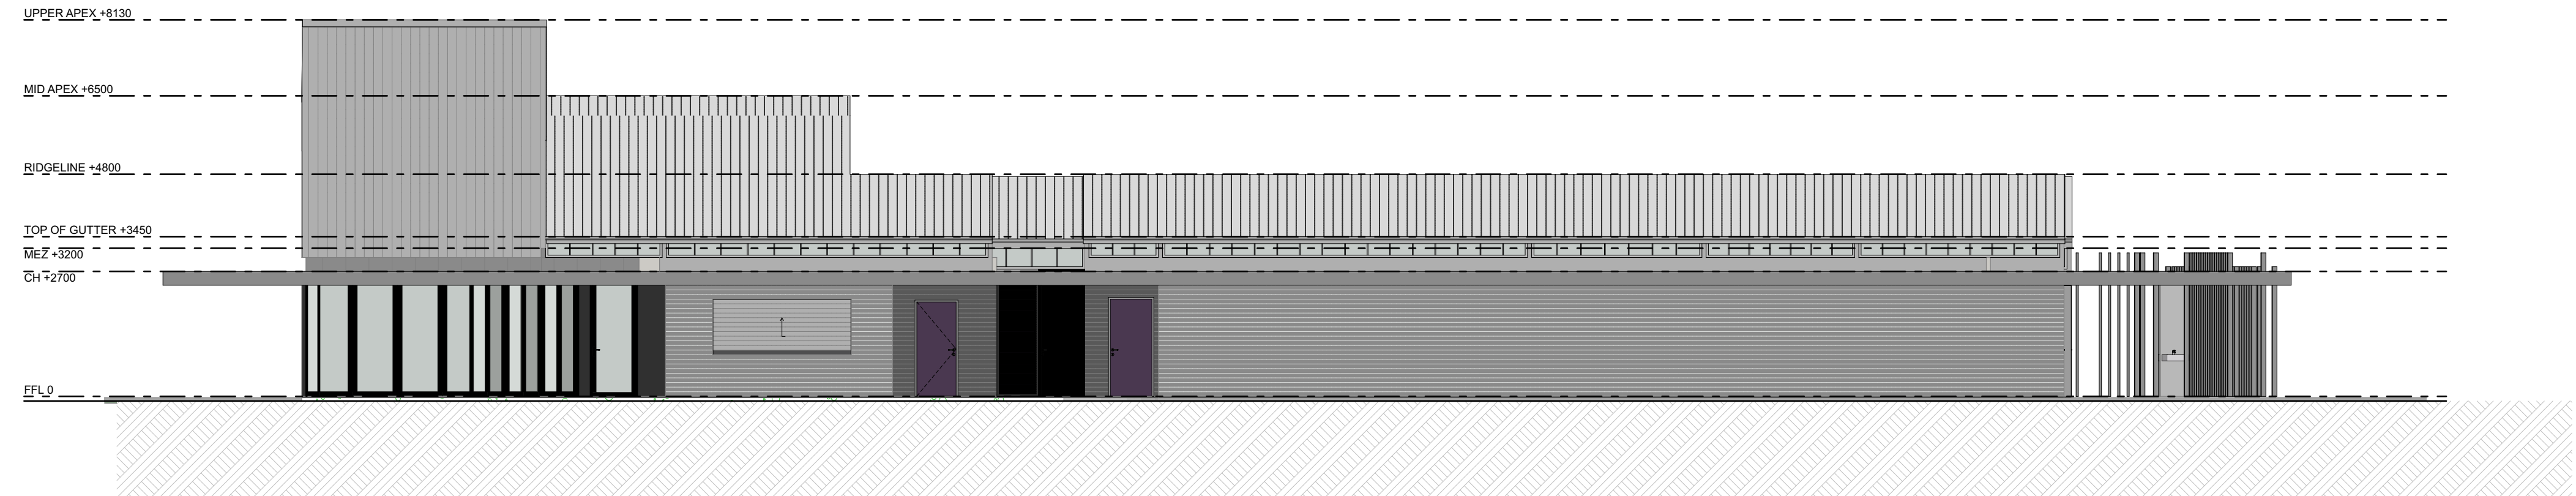


EAST ELEVATION SCALE 1:100

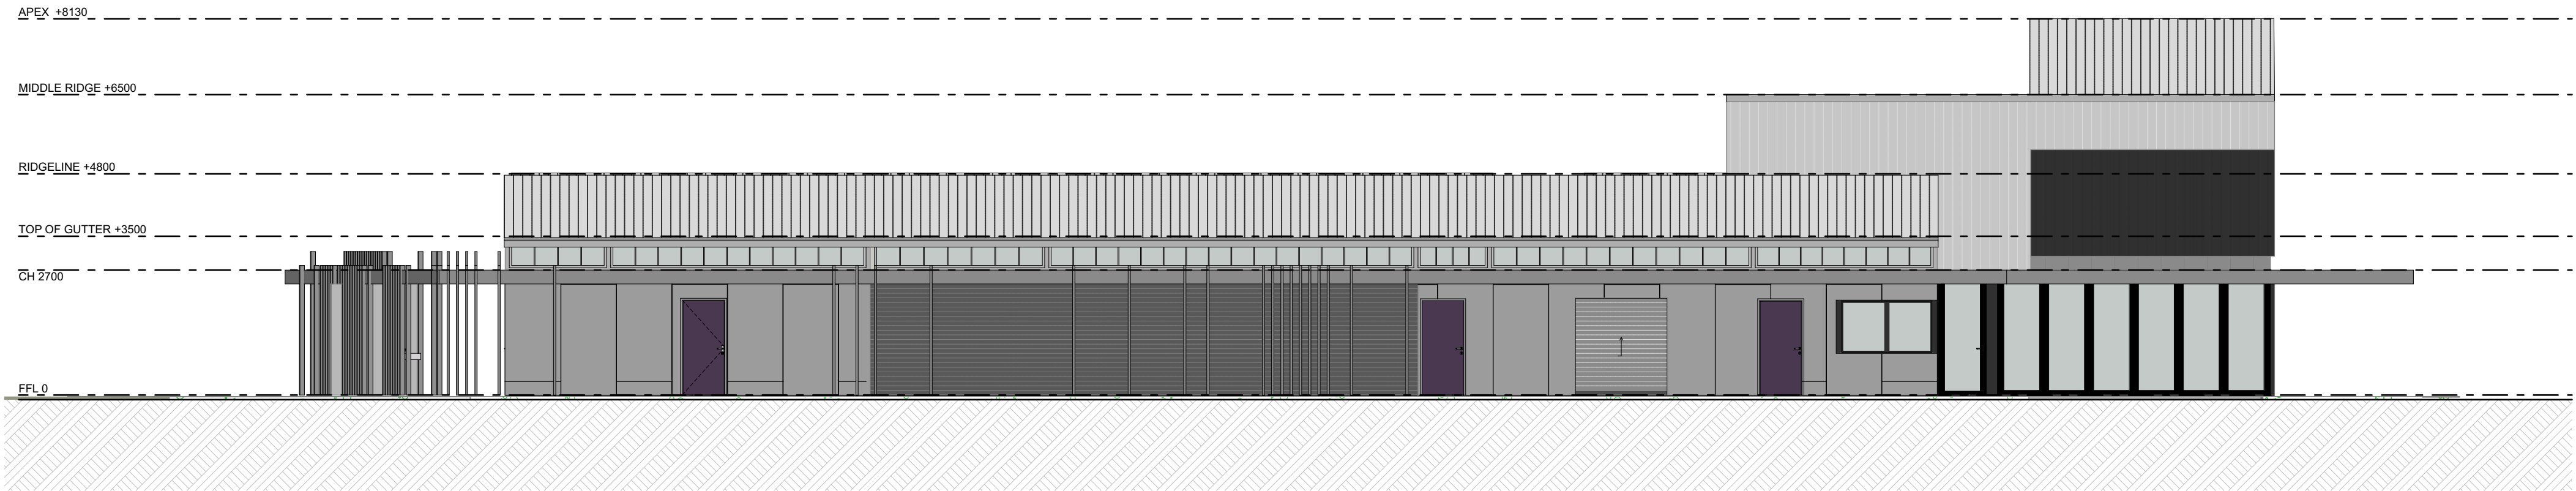

WEST ELEVATION SCALE 1:100



SOUTH ELEVATION SCALE 1:100

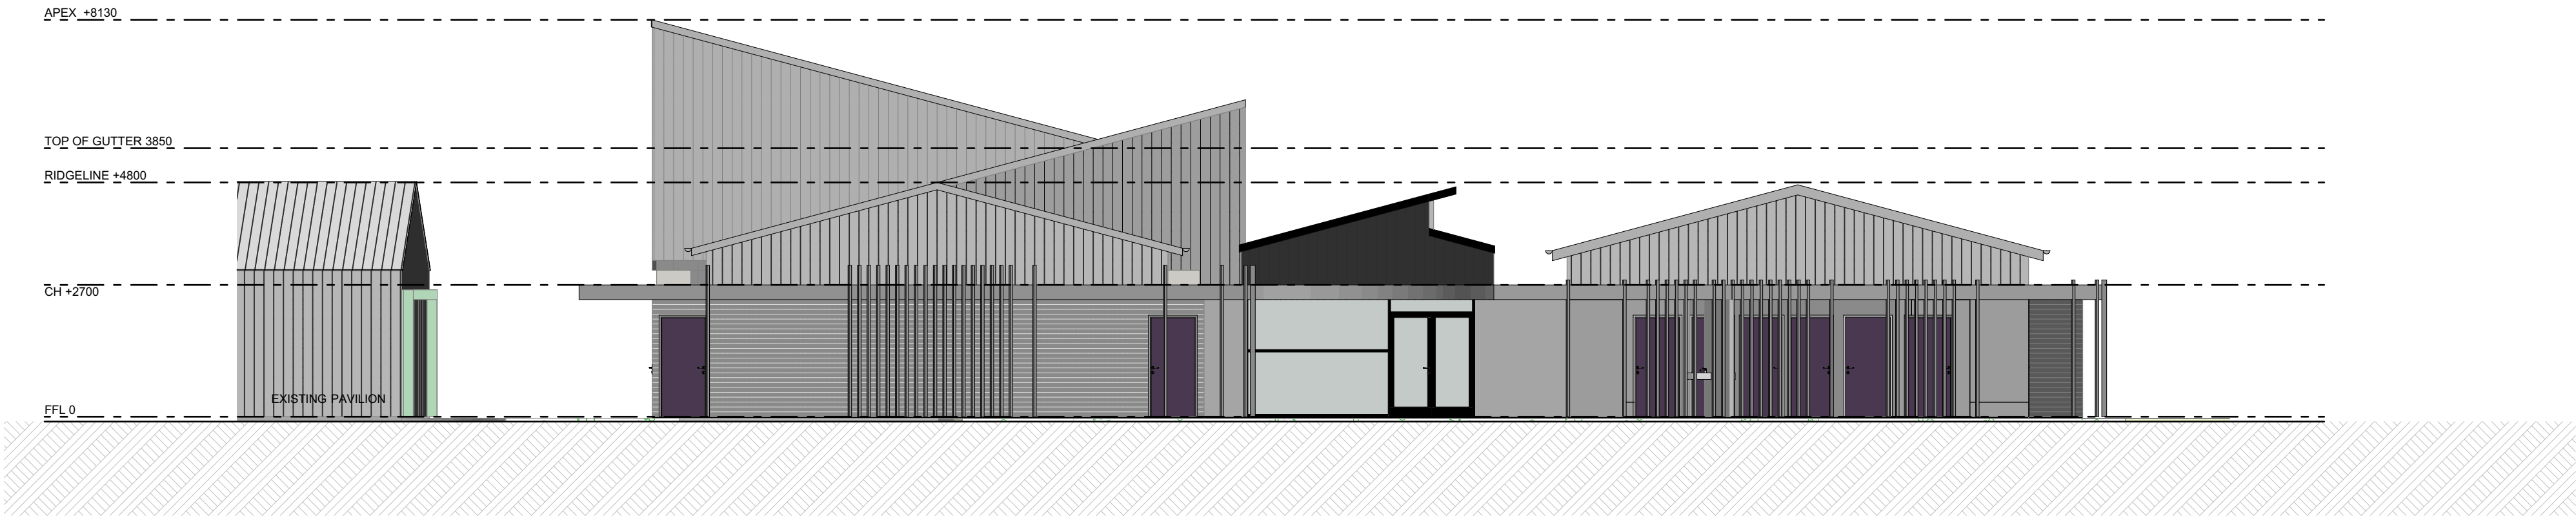

NORTH ELEVATION SCALE 1:100