







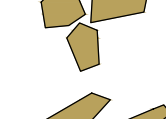
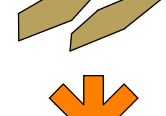
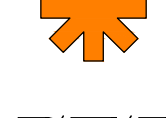

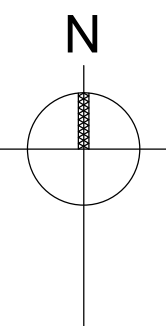



-	For Client Review	DH	21.06.16
Rev	Amendments	App'd	Date

LEGEND

-  Proposed tree
-  Existing Ivy hedge
-  Proposed garden bed
-  Lawn area
-  Existing concrete path 1.2m wide
-  Proposed gravel path 2.0m wide incl. 100mm concrete edge strip
-  Proposed seat
-  Proposed water play channel / pool
-  Proposed stepping stones
-  Proposed feature stone slabs
-  Possible location for sculpture
-  Existing fence to be retained

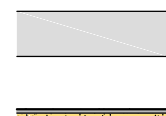

Scale As shown @ A1

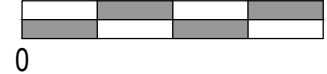

Project:
Extension of Queen Mary Gardens,
St Arnaud


Prepared for:
Northern Grampians Shire Council

Drawing Title:
Landscape Details


Date: June 21, 2016
Scale: As Shown
Drawn: HM
Checked: DH
Drawing No: 1619 – L02

THOMSON HAY
LANDSCAPE ARCHITECTS

130 Howards Rd, Wattle Flat VIC 3352
T 03 5334 5321 W www.thomsonhay.com

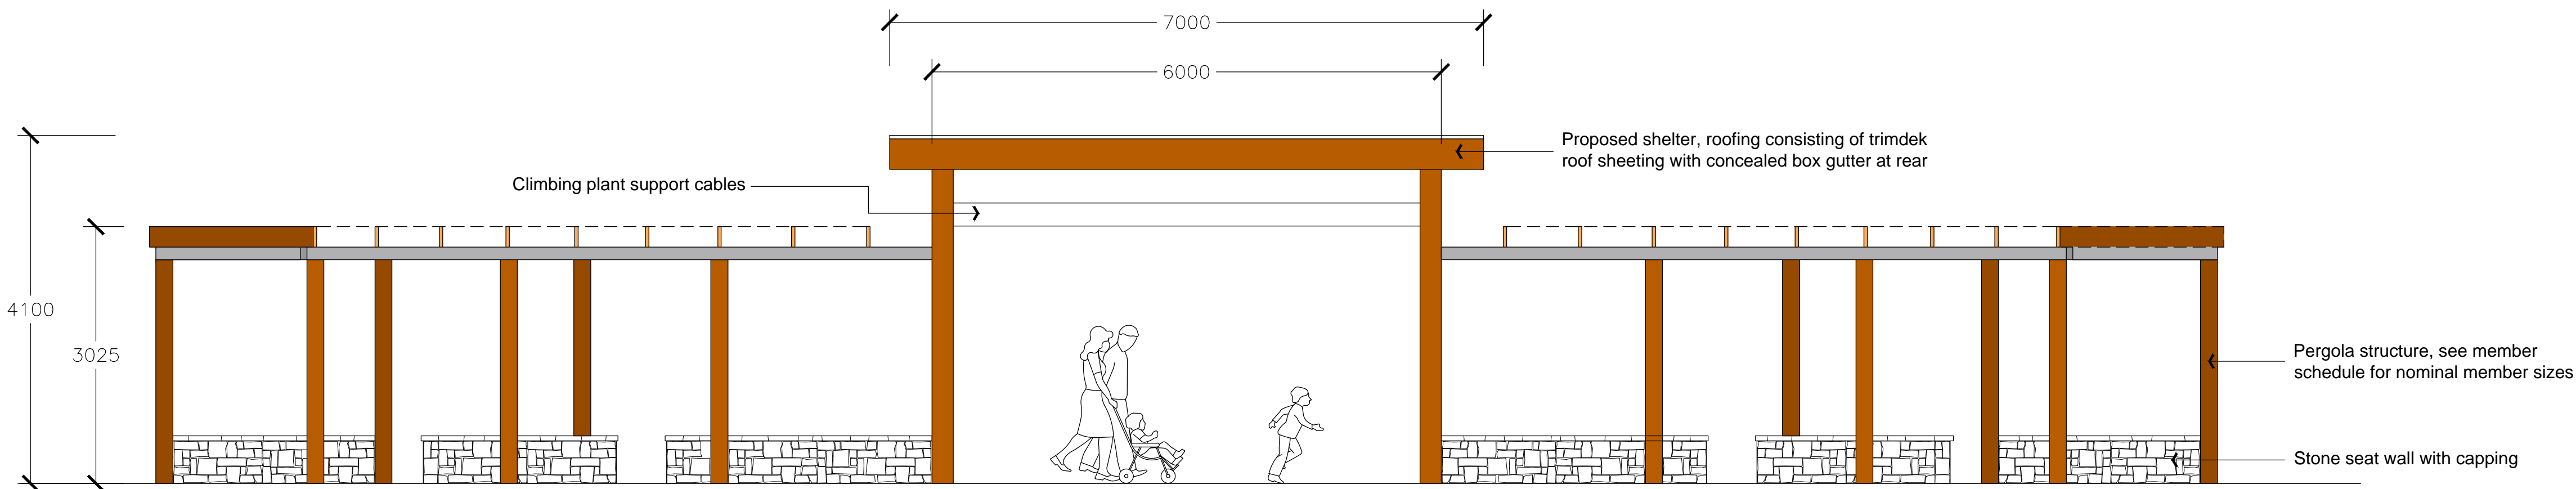

SHELTER / ARBOR ELEVATION A-A
Scale 1:100 @ A1

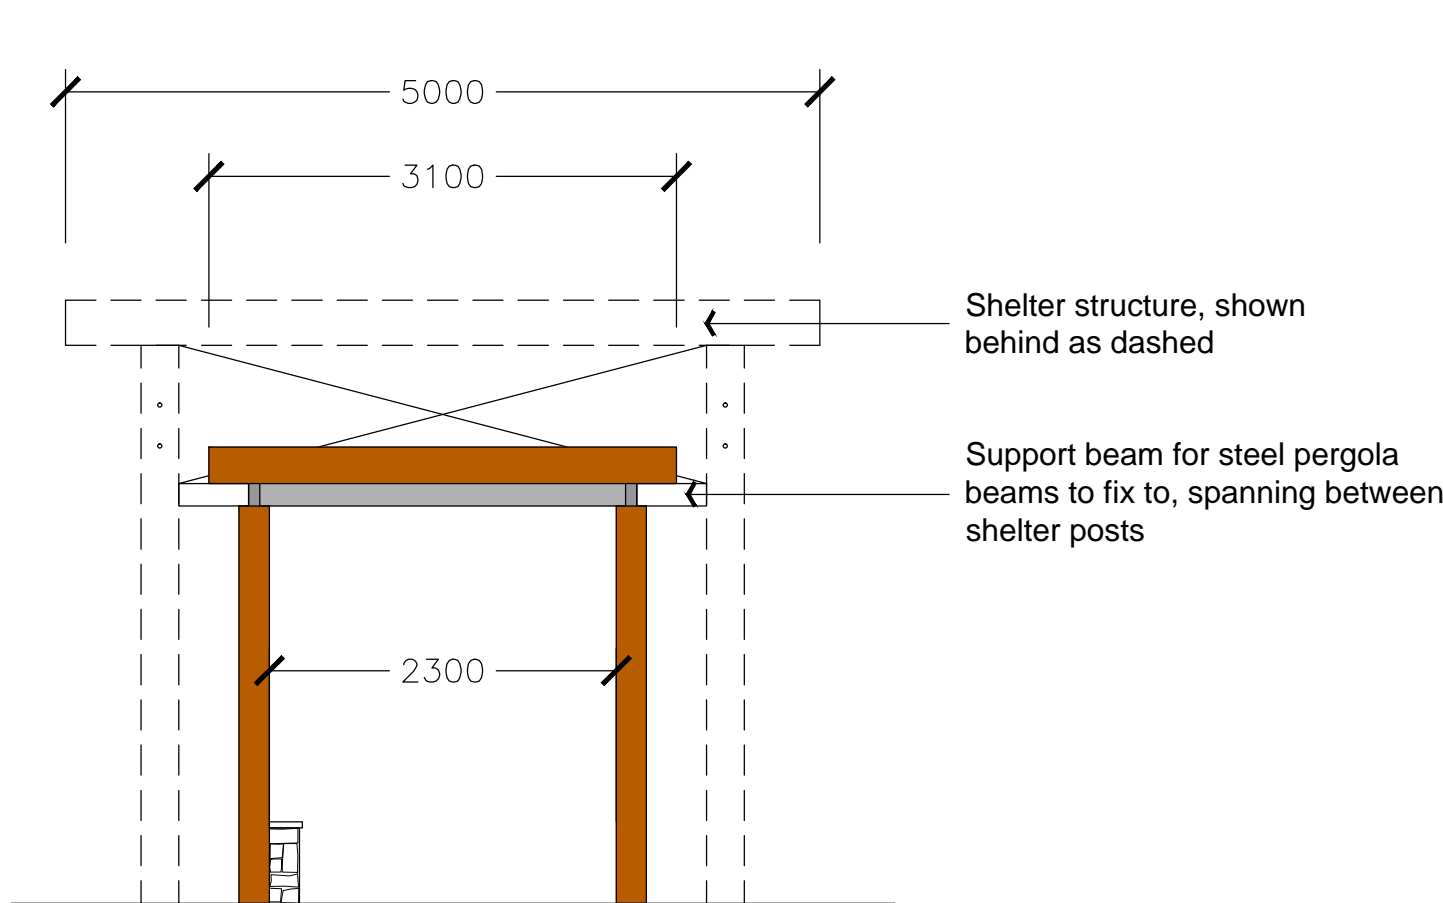


SHELTER / ARBOR
TYPICAL SECTION
Scale 1:100 @ A1

Member Schedule (subject to structural engineers comp's)

Pergola posts	Timber	200x200mm
Pergola beam	Steel	150x75mm
Pergola beams	Timber	240x40mm
Shelter posts	Timber	250x250mm
Shelter roof beam	Timber	300x50mm
Shelter beam	Steel	150x75mm



OPTION 1 - REFLECTION GARDEN
Detail Plan Scale 1:100 @ A1

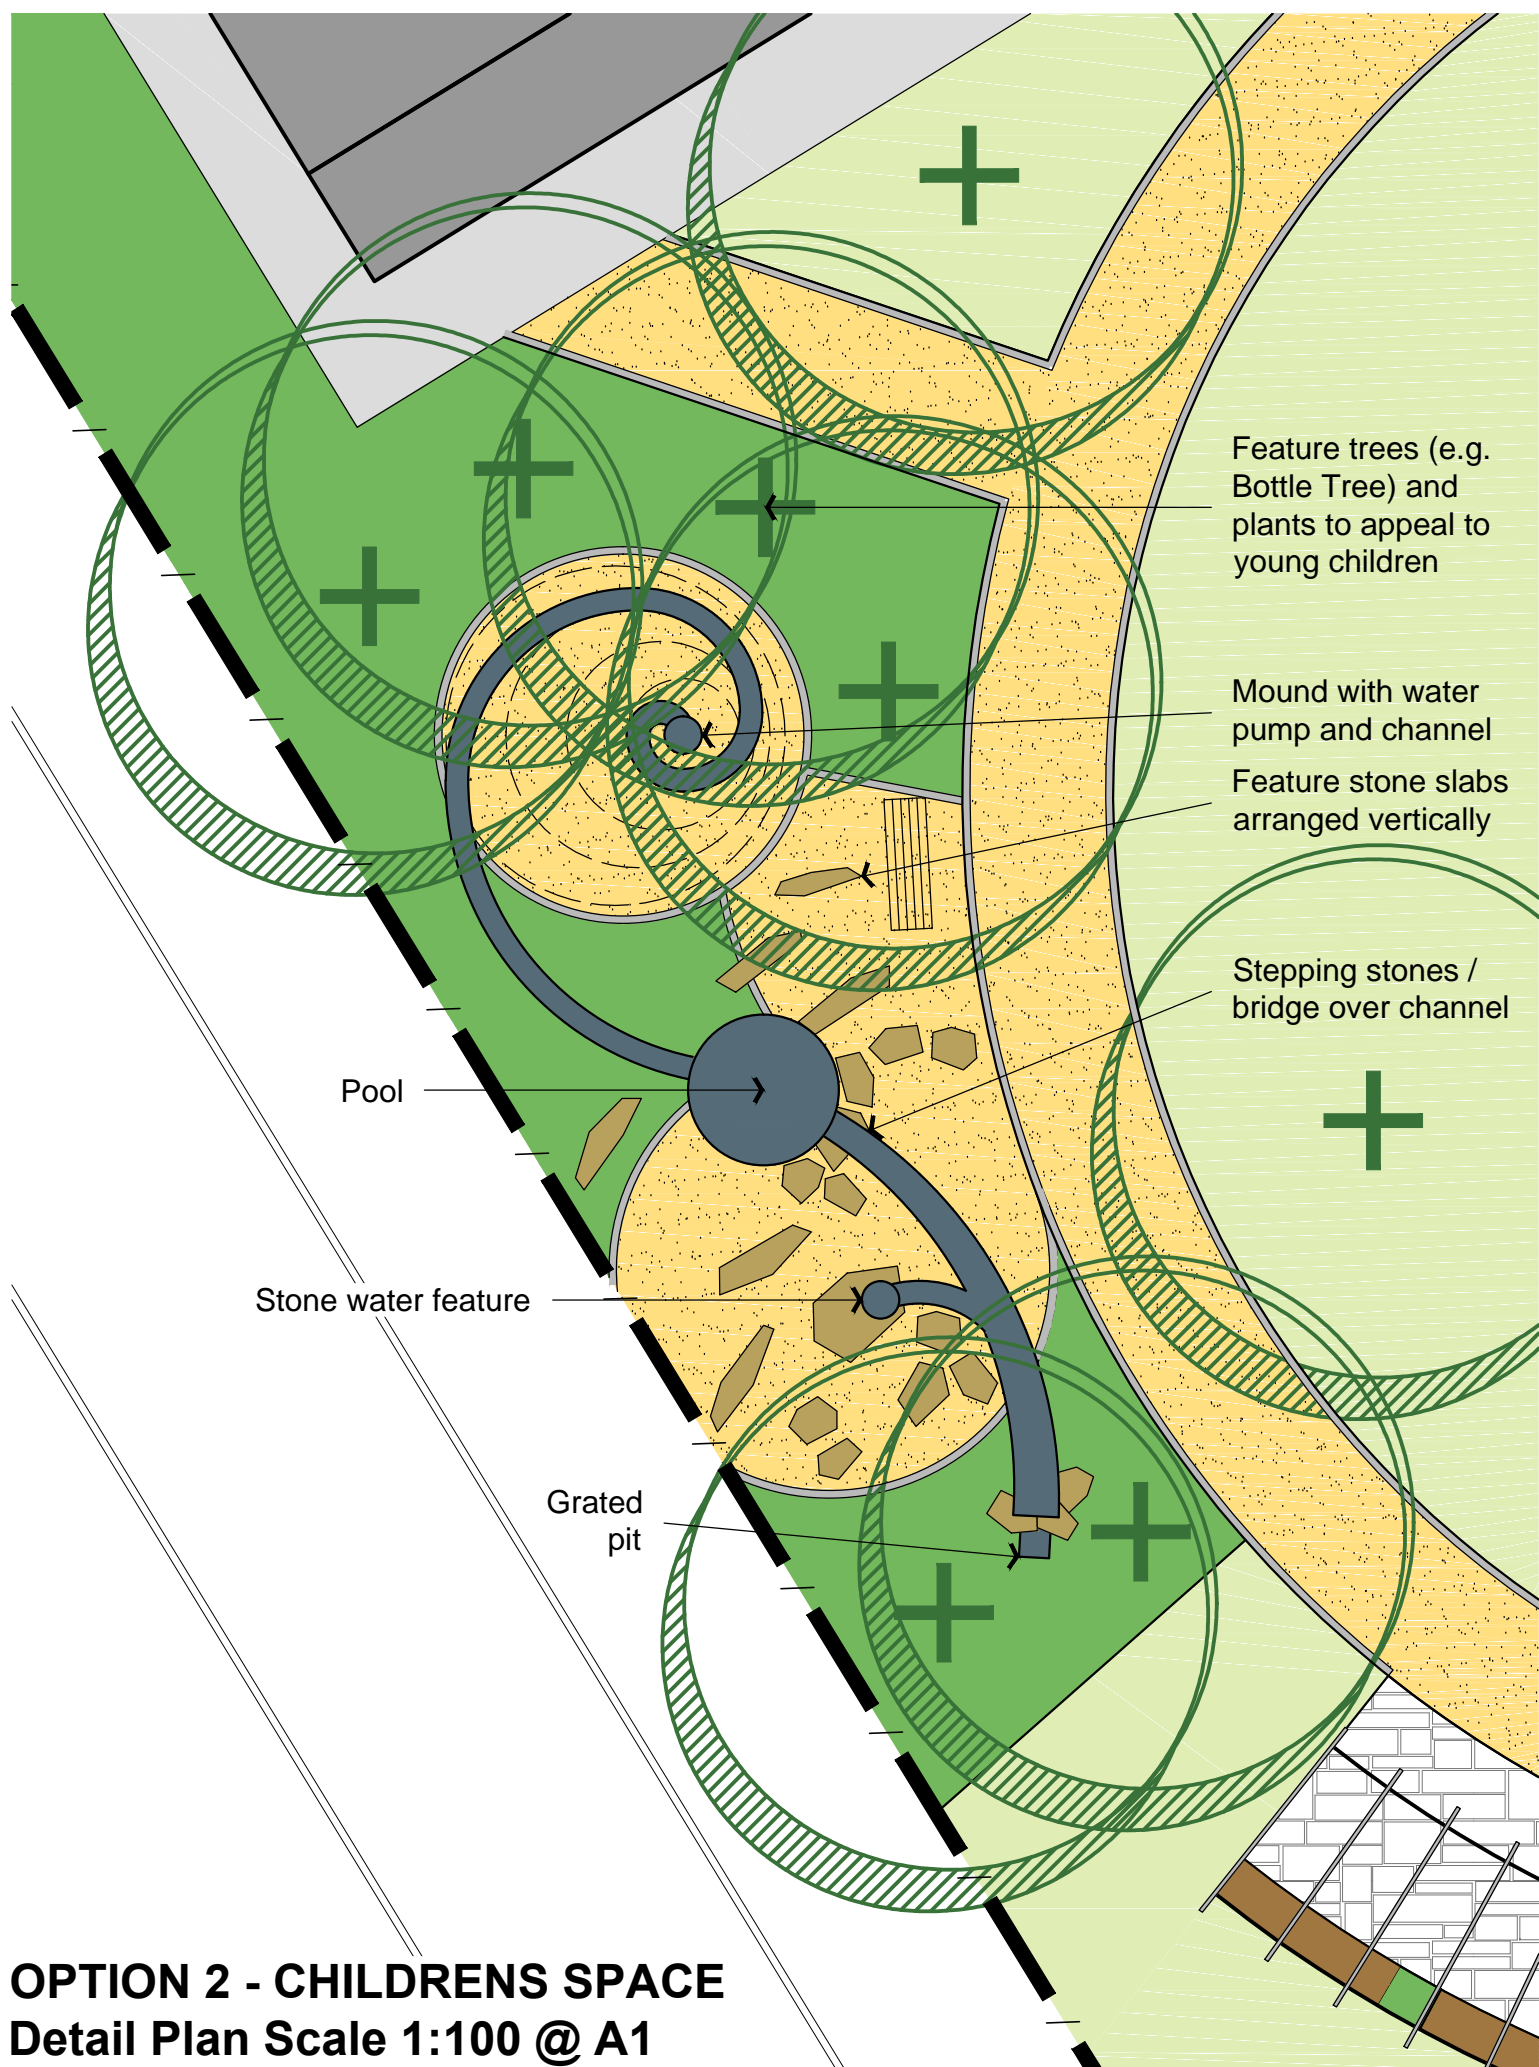

OPTION 2 - CHILDRENS SPACE
Detail Plan Scale 1:100 @ A1