


LEGEND

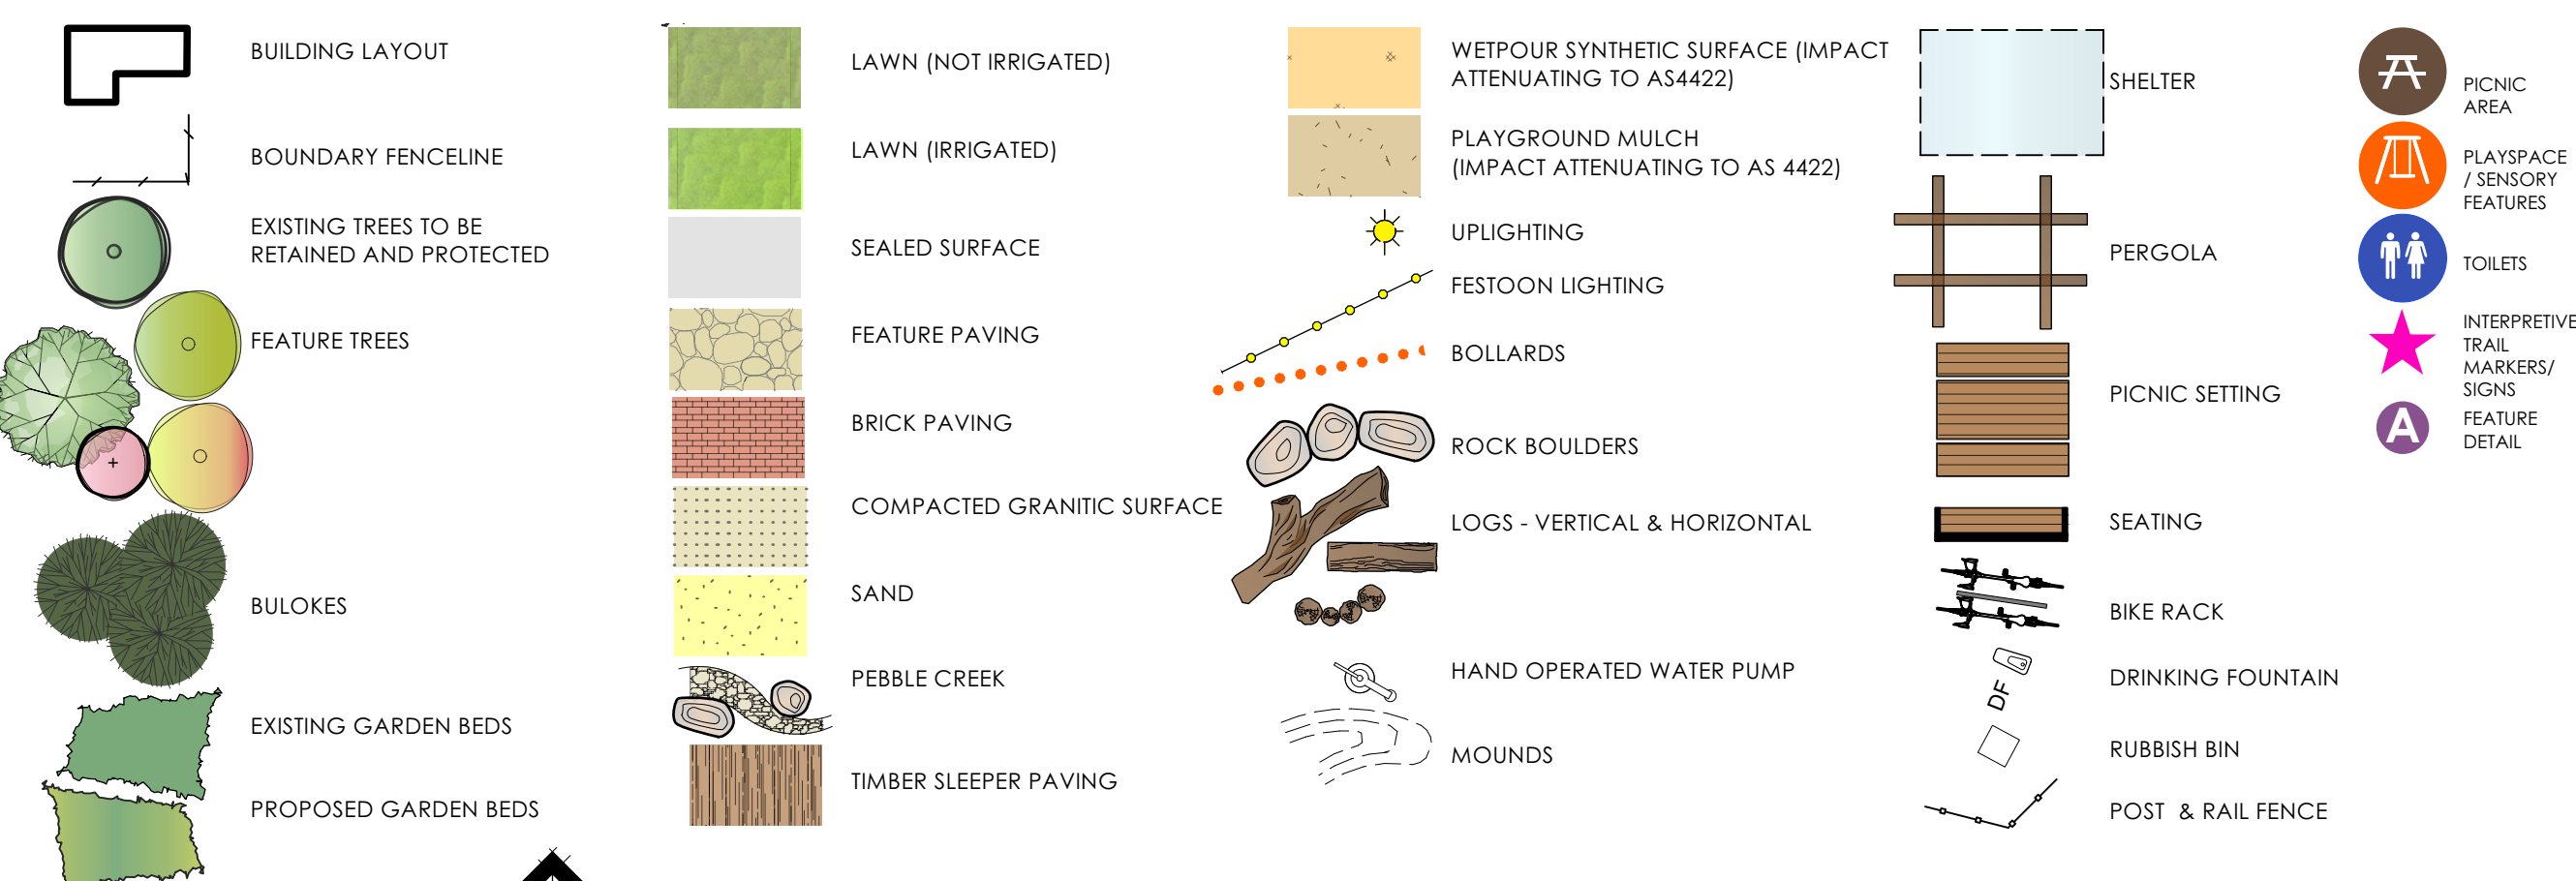

Landscape Master Plan - Marnoo Recreation Reserve & Park Road  
**Marnoo Streetscape Beautification**

MARNOO VICTORIA 3387

**Marnoo Township  
Marnoo Recreation Reserve/ Park Road  
KEY RECOMMENDATIONS FOR DESIGN PRINCIPLES**

**P PLAY SPACE**  
Support development of inclusive play space to complement features of the Marnoo Primary School &

**Q ENTRANCE GATES**  
Retain and protect existing entrance gates and enhance with post and rail fencing, pedestrian pathways, shade trees, low planting, interpretive signage and additional asphalt turn around area. Include additional access for larger vehicles

**R PEDESTRIAN CONNECTION**  
Provide accessible connection from Shanahan Reserve to Recreation Reserve with granitic gravel pathway with additional nature strip trees to frame the entrance to the Recreation Reserve

**S PUMP TRACK**  
Potential location of relocatable pump track

25.10.2022  
PN 238

**FOR COMMENT**

PO Box 765 HORSHAM VIC 3402  
041 041 2440  
felicity@laimiga.com.au  
Note: This is a concept design drawing and not a working drawing. It is not to be used for construction purposes. Levels and dimensions are approximate only. This drawing remains the property of the Landscape Architect. COPYRIGHT LAIMIGA DESIGN STUDIO

